


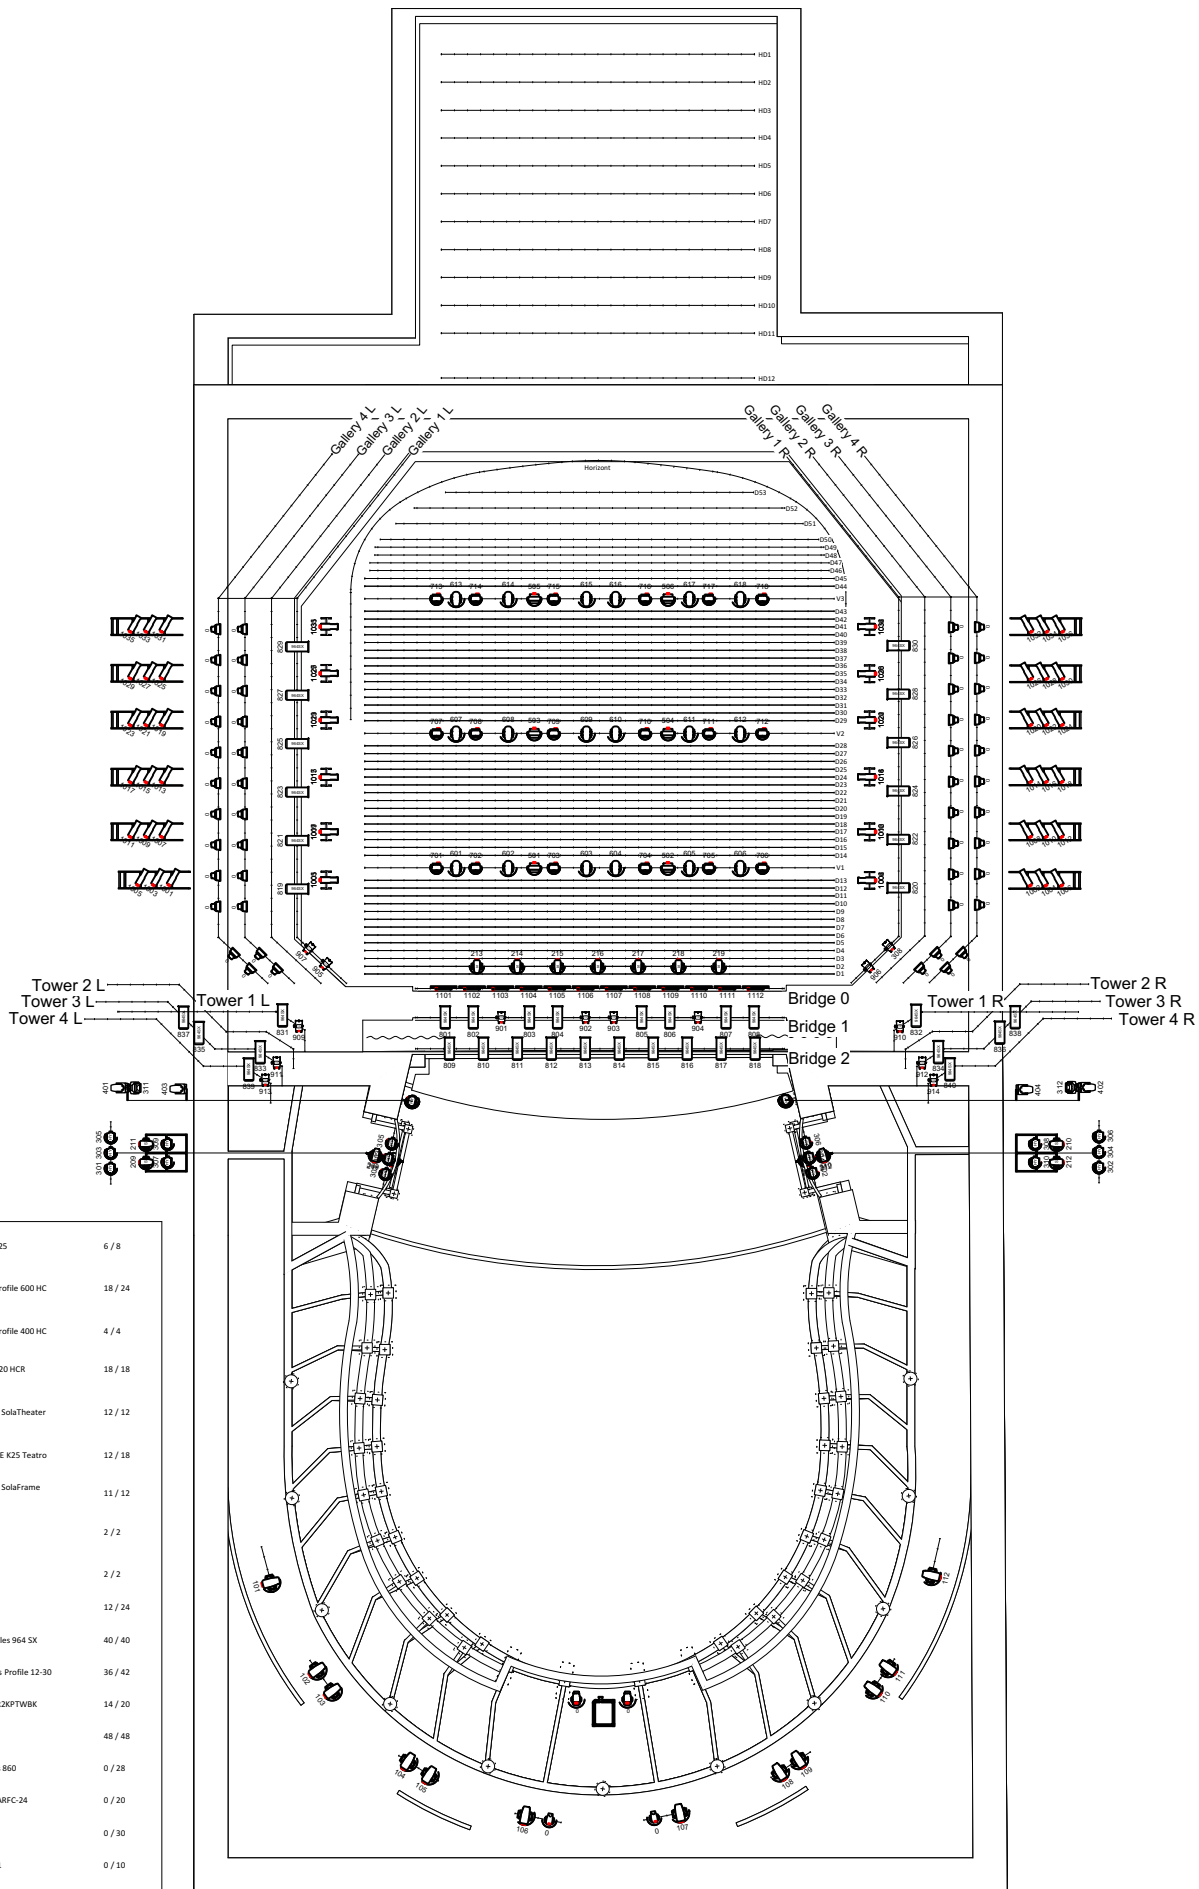

	Ayrton Wildsun-S25	6 / 8
	Clay Paky Axcor Profile 600 HC	18 / 24
	Clay Paky Axcor Profile 400 HC	4 / 4
	Clay Paky K-EYE K20 HCR	18 / 18
	High End Systems SolaTheater	12 / 12
	Clay Paky HY B-EYE K25 Teatro	12 / 18
	High End Systems SolaFrame Studio	11 / 12
	Robe Esprite FS	2 / 2
	Robe Forte FS	2 / 2
	Robe Tetra 2	12 / 24
	Robert Juliat Charles 964 SX	40 / 40
	ADB Lighting Orkis Profile 12-30	36 / 42
	PROLIGHTS-ECLFR2KPTWBK	14 / 20
	Spotlight RP 1280	48 / 48
	Robert Juliat Dalis 860	0 / 28
	PROLIGHTS-ECLPARFC-24	0 / 20
	USITT PAR64-NSP	0 / 30
	ADB Lighting C201	0 / 10
	FOS 100	0 / 8
	Chauvet COLORdash Par Quad 18	0 / 20
	MDG ATMe	0 / 2

Typical

Fixture ID

MAO Lighting plot - 2022 (Schematic view)